
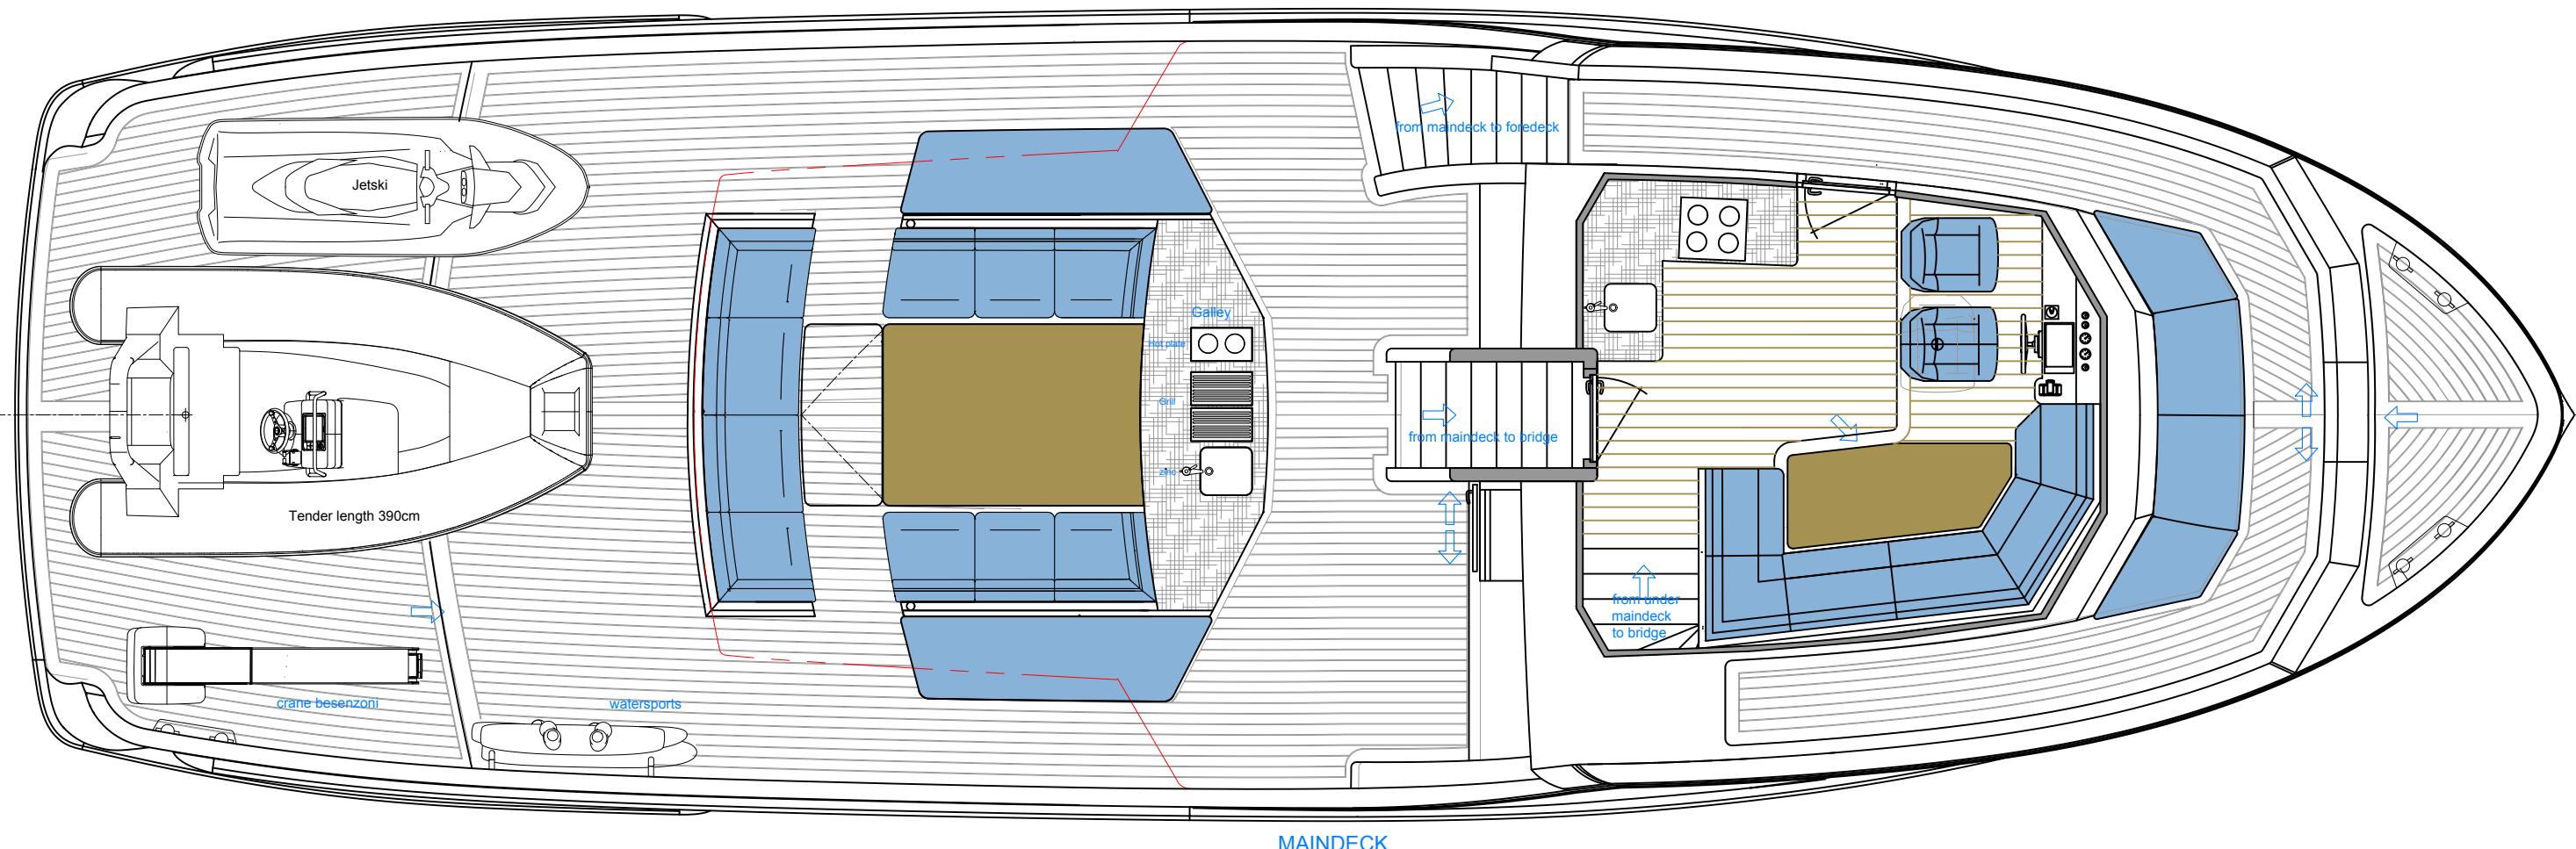
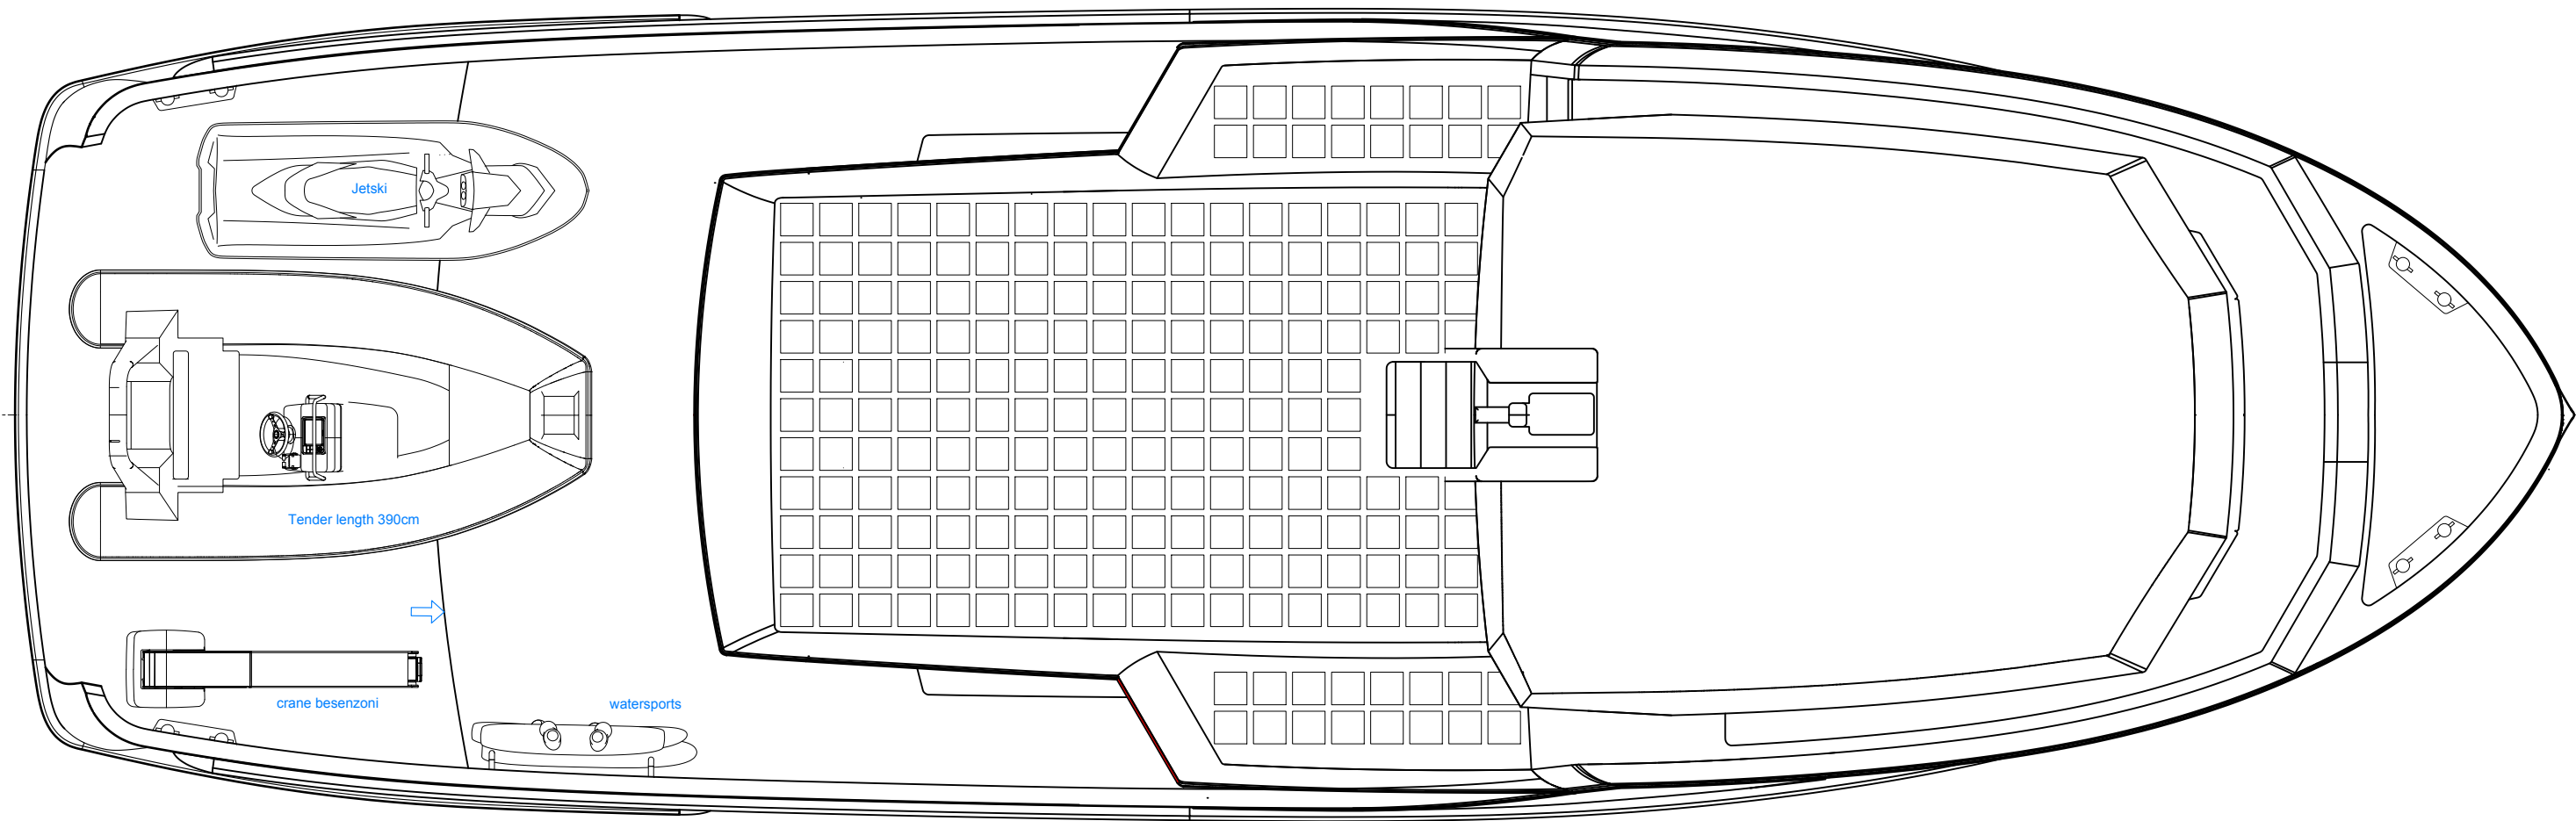
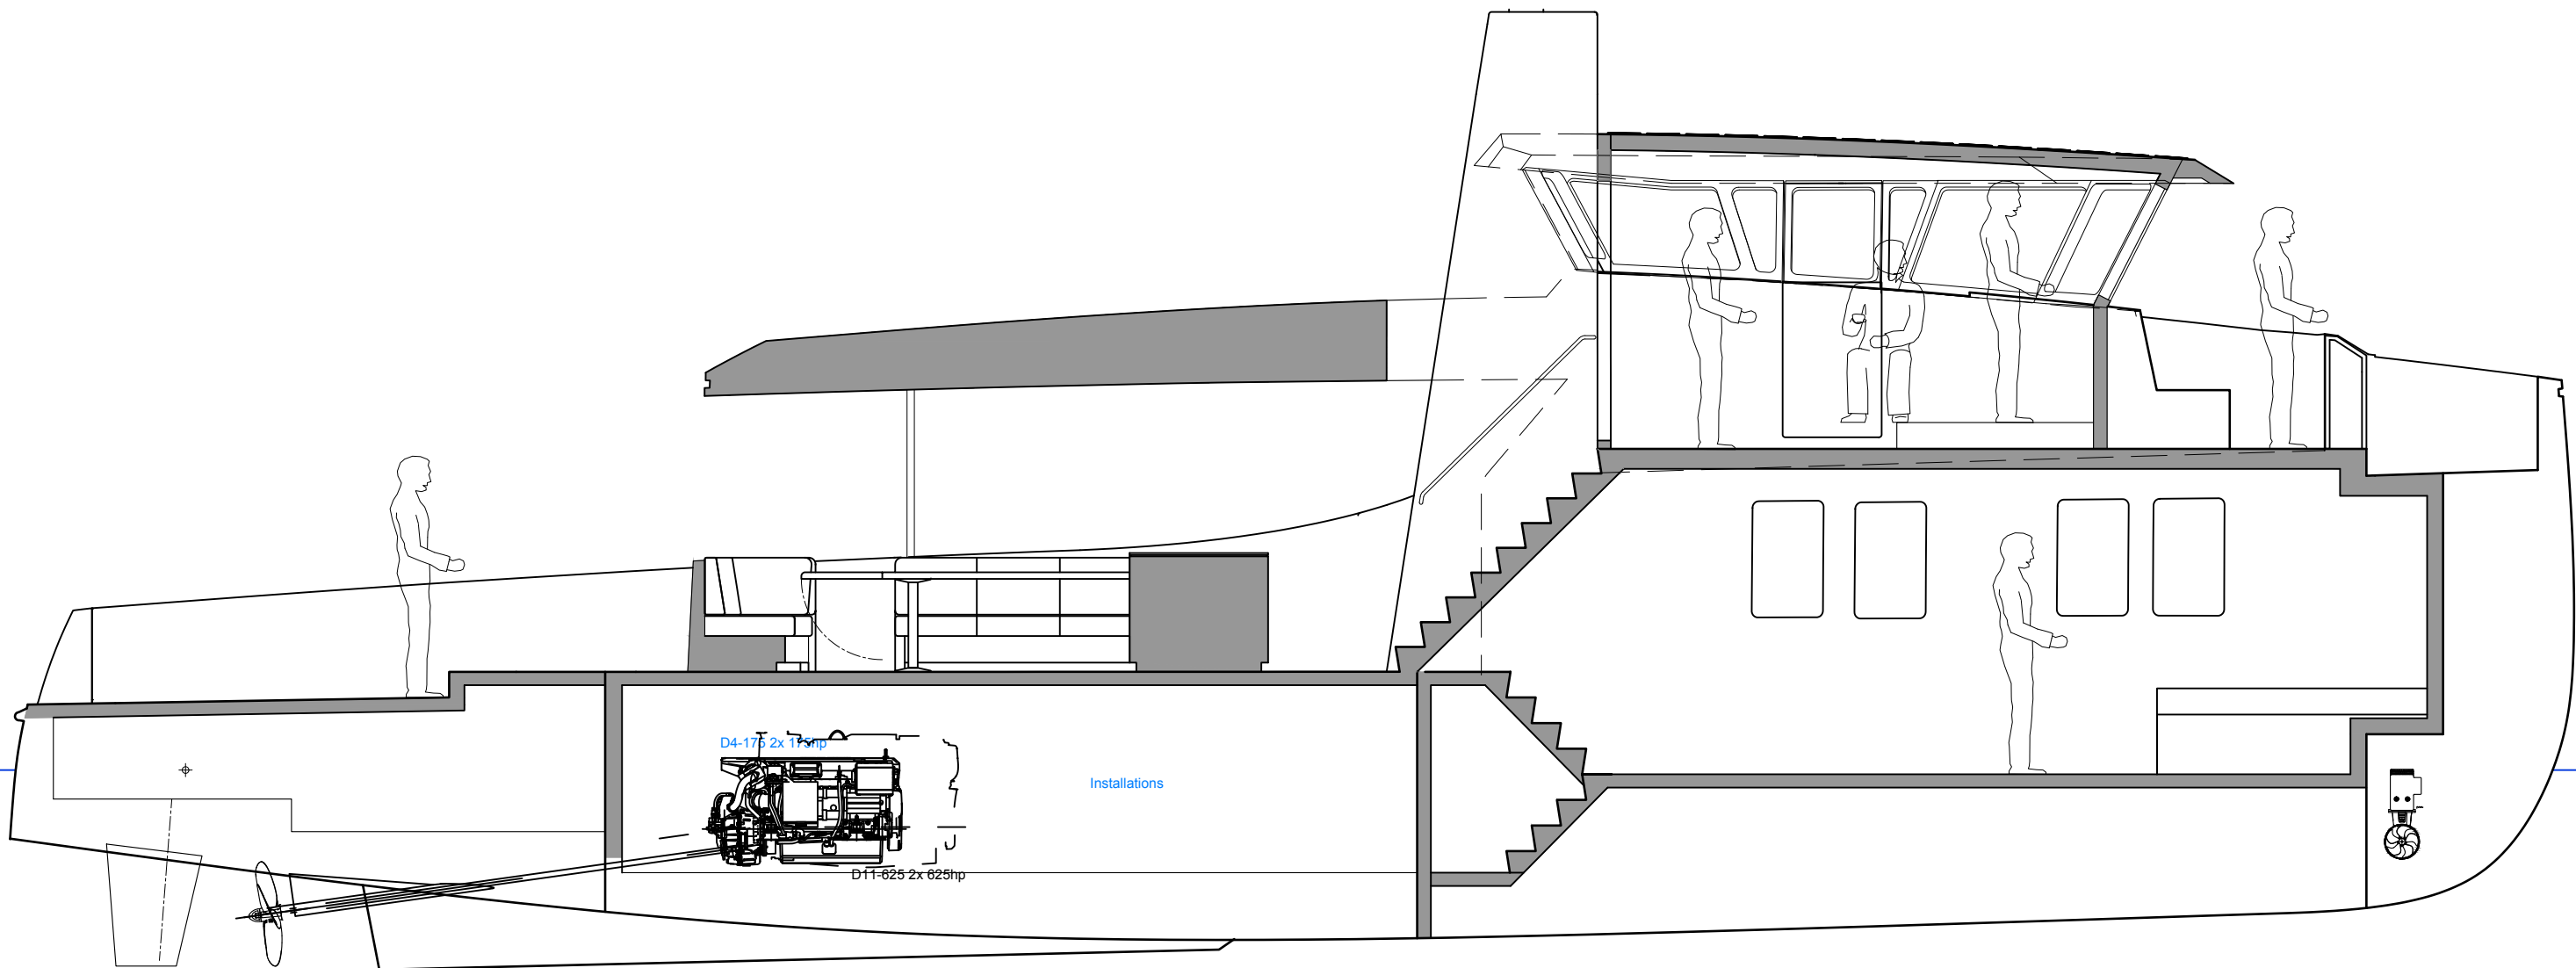



63' open deck

Main particulars


Length over all	: 19,24 m
Beam	: 6,14 m
Draft	: 1,50 m
Engines	: 2x Volvo Penta D4 175hp
Cruising speed	: 10 knots
Max. speed	: 12 knots
Optional	
Engines	: 2x Volvo Penta D11 625hp
Max. speed	: 22 knots

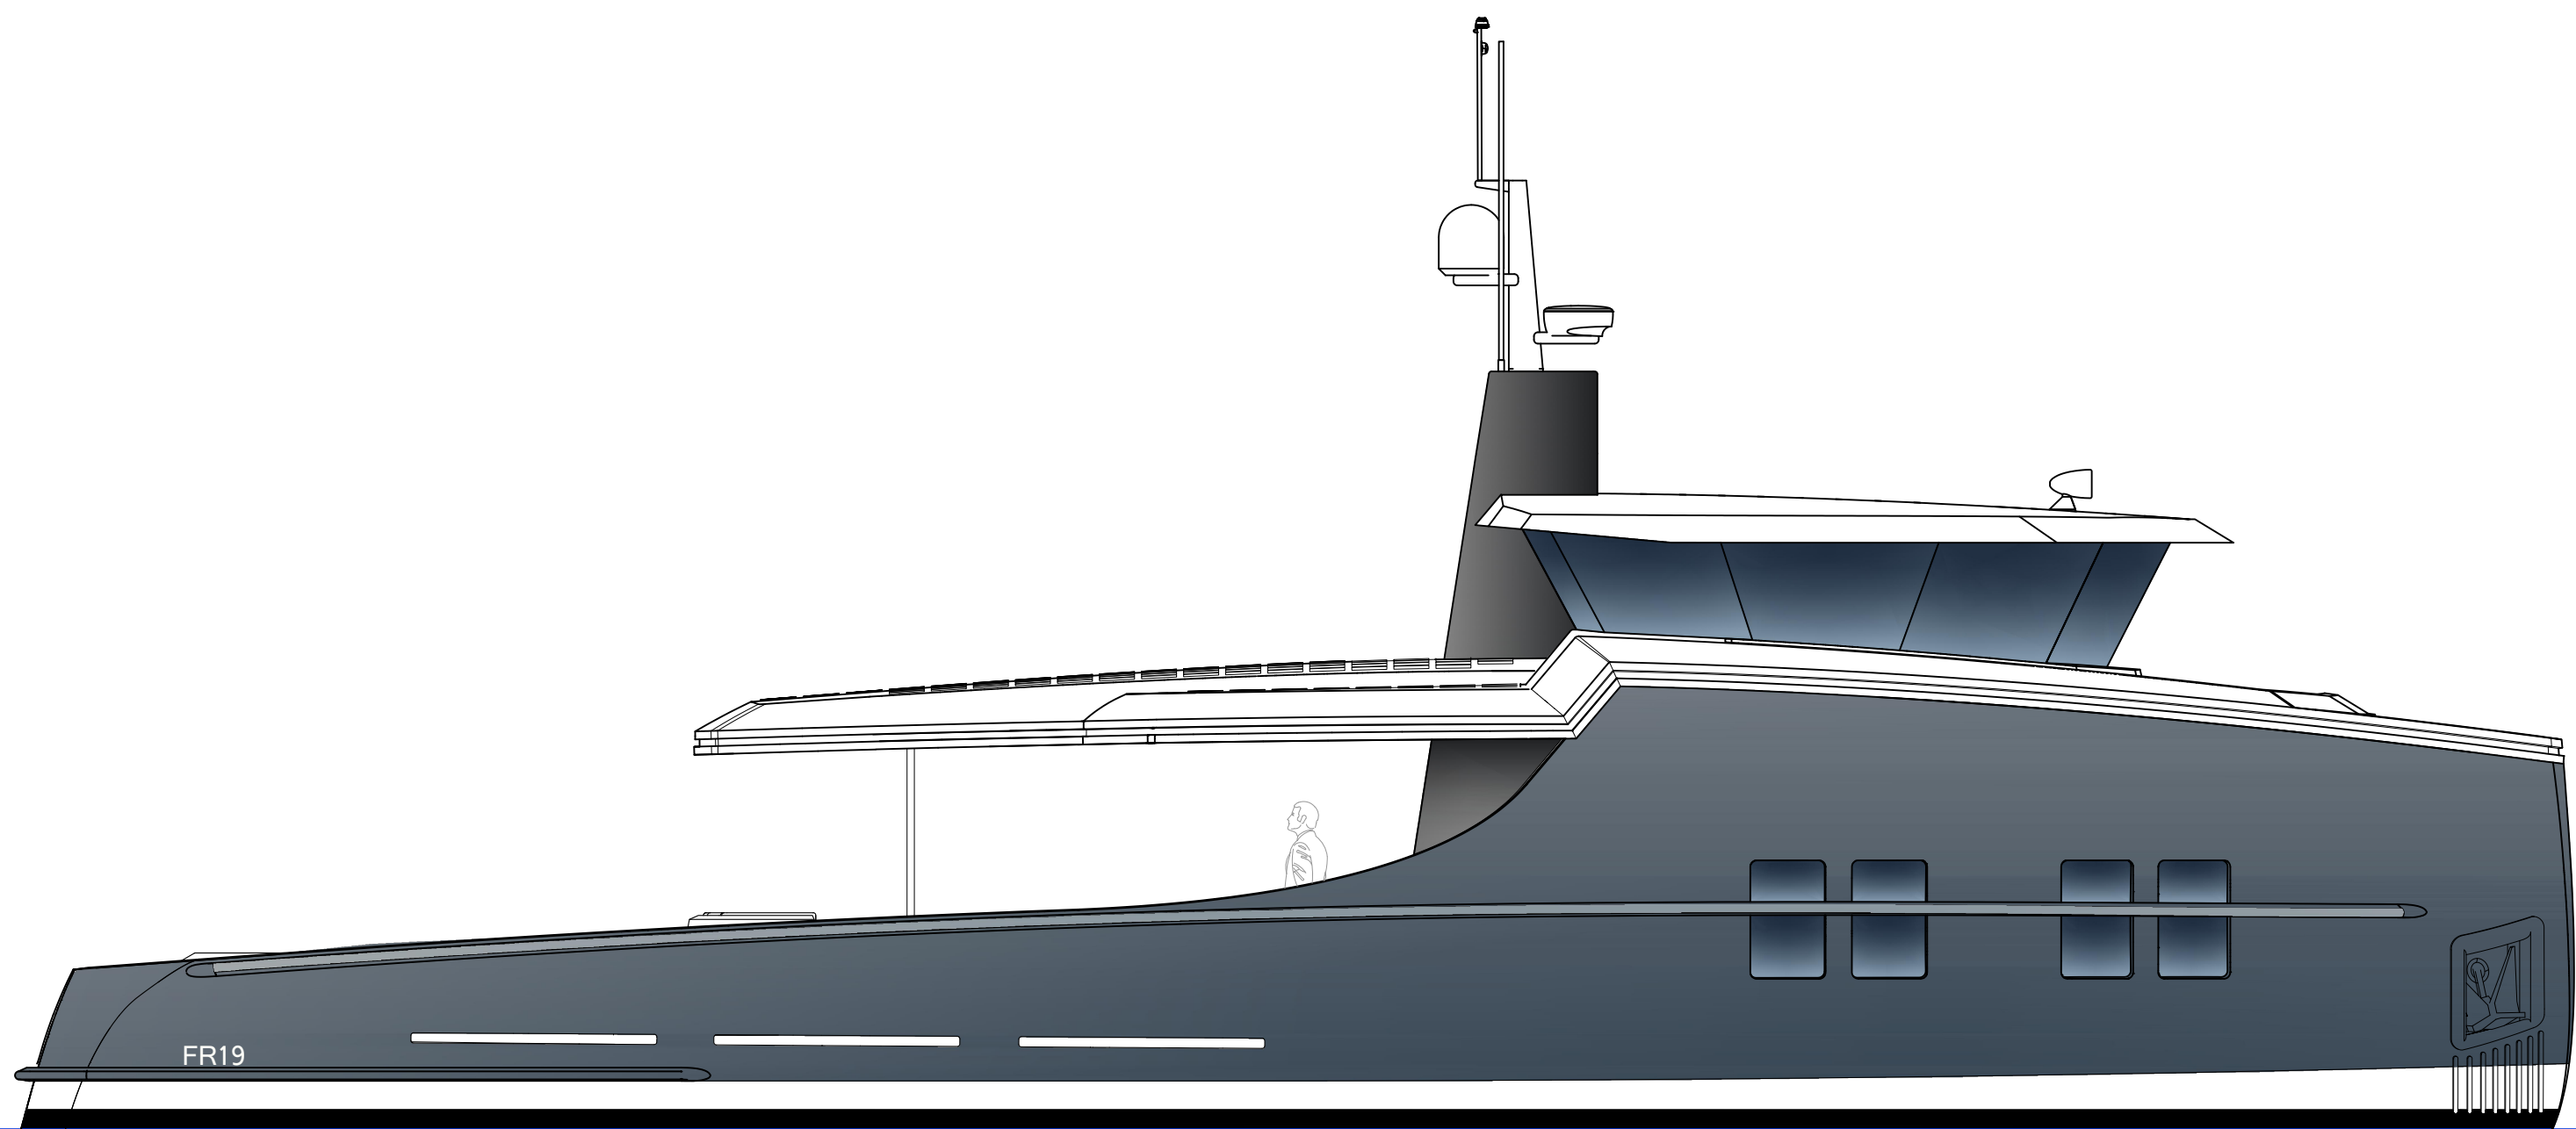

MAINDECK

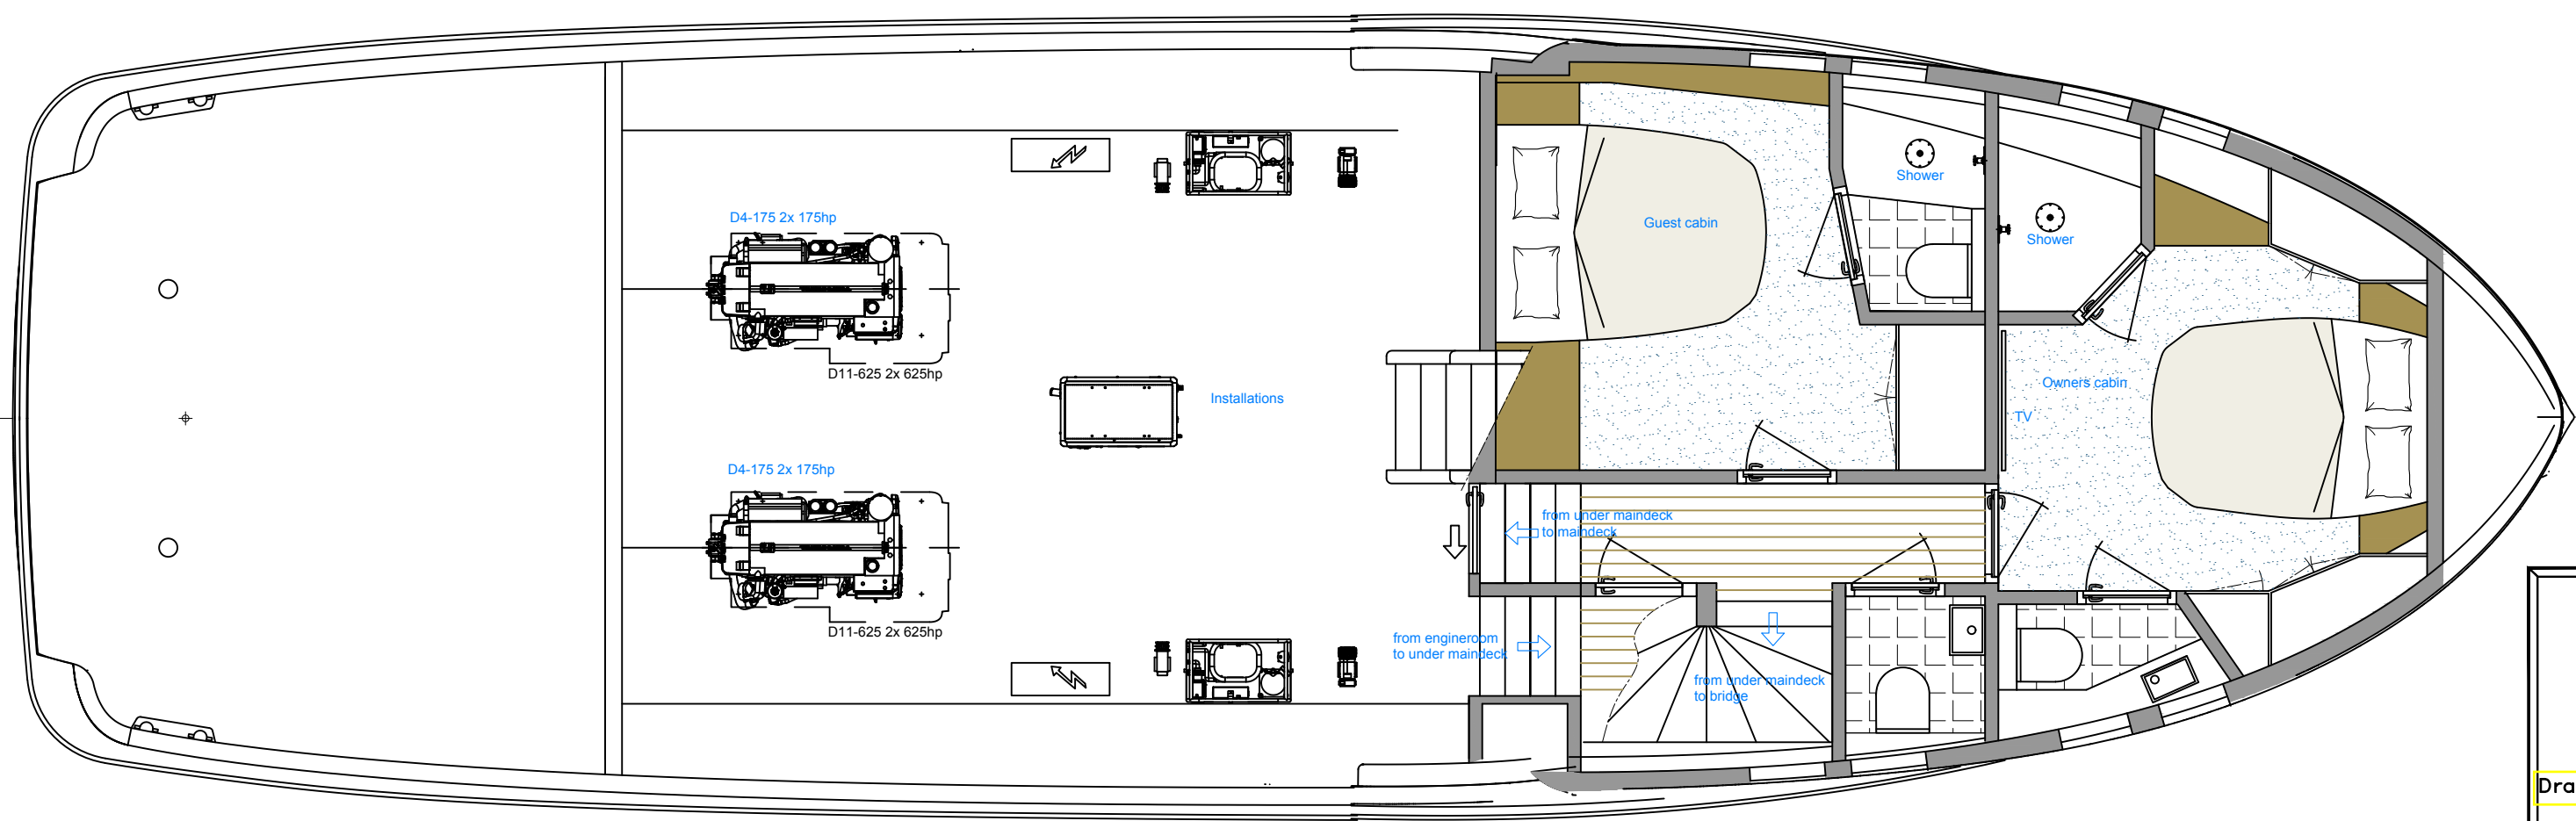

UNDER MAINDECK

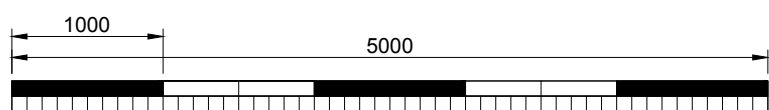

Olivier F. van Meer N.B.J.A.
DESIGN B.V.

NAVAL ARCHITECTS - YACHT & INTERIOR DESIGNERS - MARINE CONSULTANTS

Drawing/Title: GA plan OPEN DECK version

Project: Stayer 63

Sheet:

Name ship:

Principal:

1:50

SCALE

P.S

BY

12-10-20

DATE

A1

FORMAT

Zuiderstraatweg 66, 1608 EX Wijdenes, Holland
telephone: (+31) 0653 311809
E-mail: info@oliviervanmeer.com
www.oliviervanmeer.com

All rights of this design and details are reserved.
No copy or reuse without permission of the architect.